
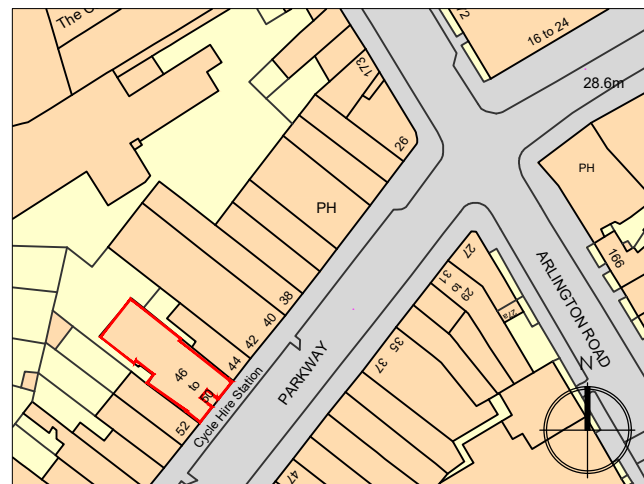


PLEASE NOTE: THIS IS AN A4 PLAN. IT SHOULD NOT BE ENLARGED OR SHRUNK TO FIT. WHEN PRINTING SET THE SCALE TO 'NONE'.

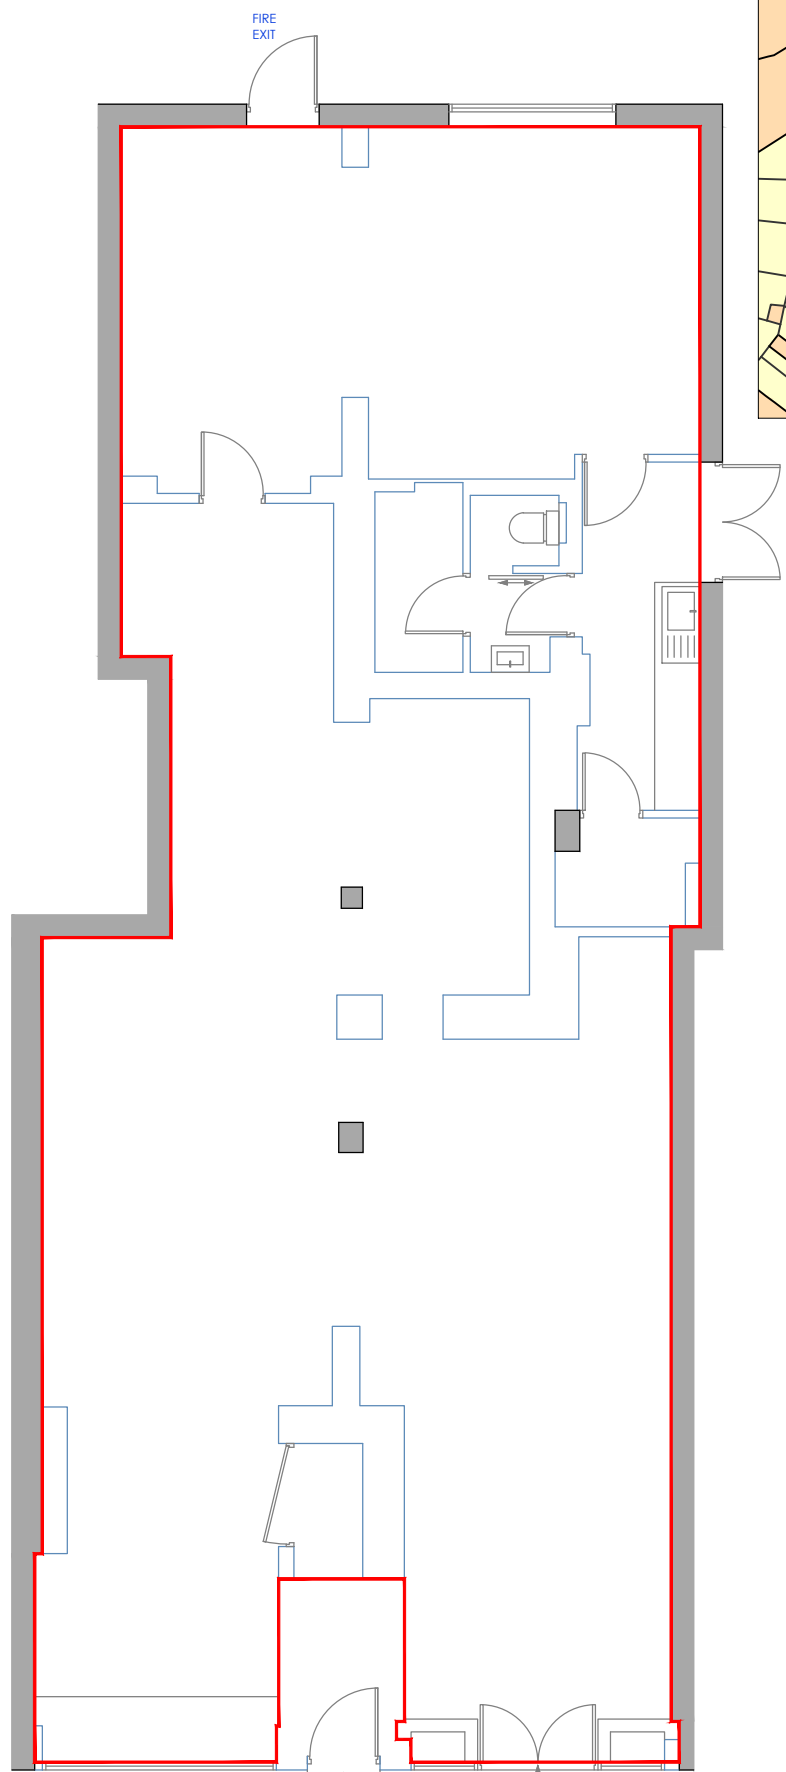

LOCATION PLAN SCALE 1:1250


ENTRANCE TO UPPER FLOORS

NO.46-50 ENTRANCE

GROUND FLOOR

PARKWAY

SCALE 1:100

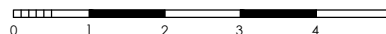

|  |  |                       |                |
|--|--|-----------------------|----------------|
| drawing address<br>46-50 PARKWAY<br>CAMDEN TOWN<br>LONDON, NW1 7AH | location/details<br>GROUND FLOOR<br>LEASE PLAN | date<br>27/06/19      | scale<br>1/100 |
|  |  | dwg. no.<br>PP5869-01 | sheet<br>A4    |

